


EXAMPLE DESIGN

Profile

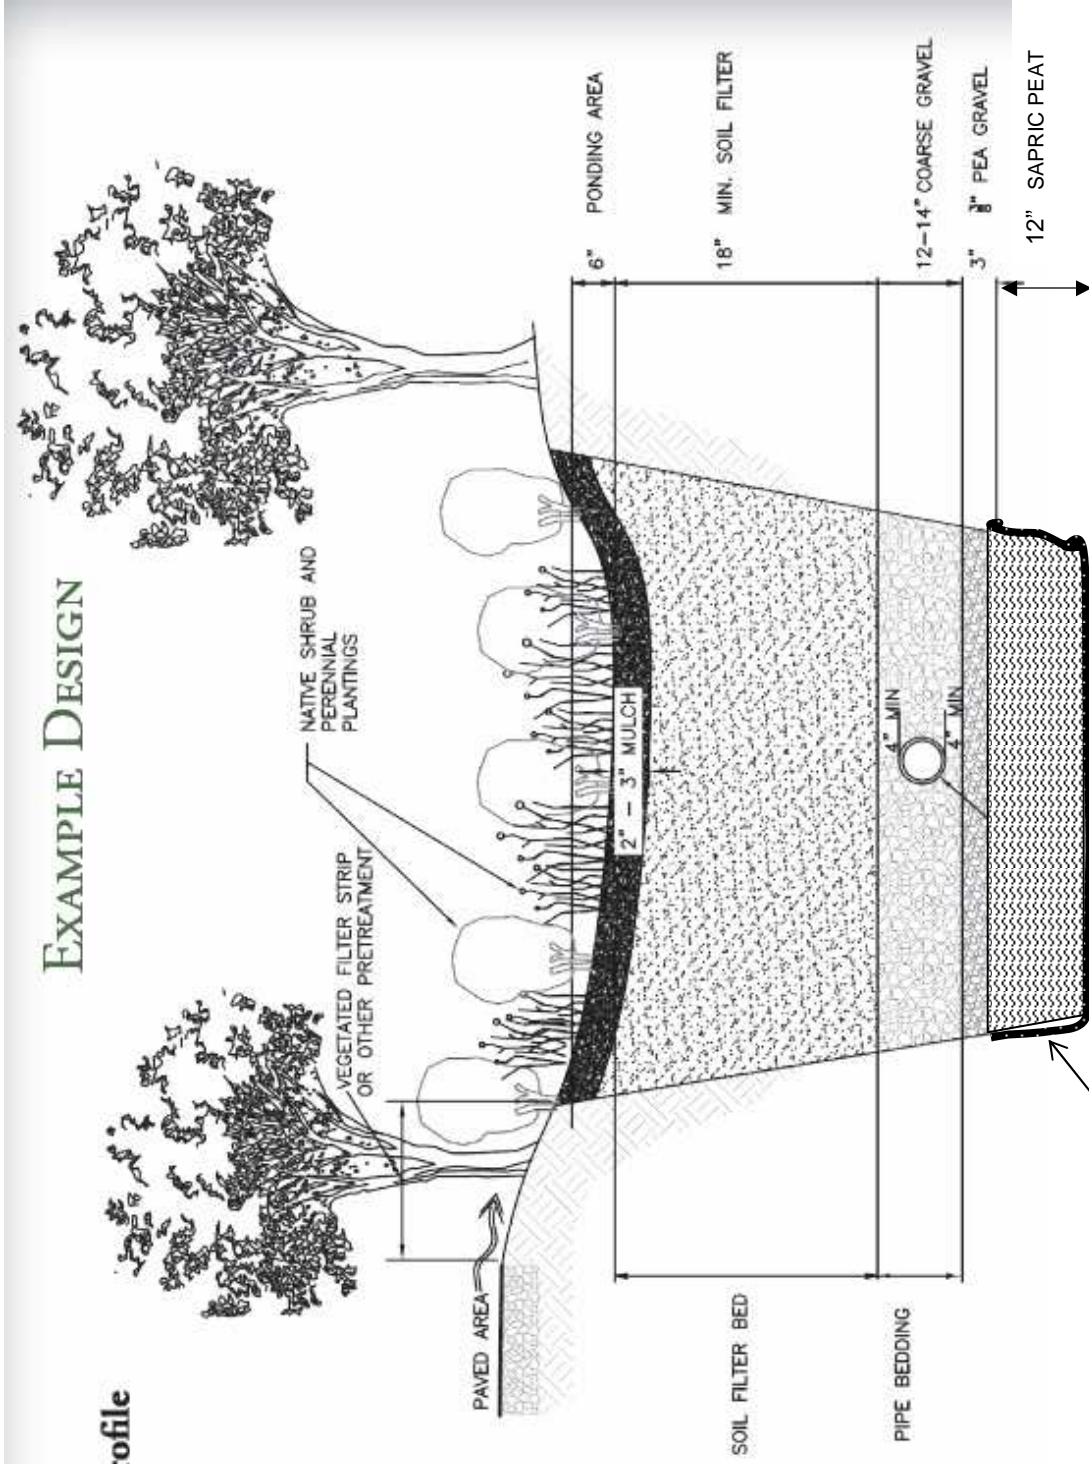

INSTALL IMPERMEABLE LINER
IF SOILS WITHIN SUMP HAVE
SAT. K > 0.15 IN/HR